

Naujasodžio II k. gatvių išdėstymo planas
M 1:7500




Kartografinis pagrindas		Ortofoto			
Koordinatų nustatymo būdas		Grafinis			
KOORDINATŲ ŽINTARAŠTIS					
Nr. plote	X	Y	Nr. plane		
	X	Y	X		
A1	6061447	555583	B36	6061478	55537
A2	6061458	555595	C1	6061350	55705
A3	6061593	555702	C2	6061381	55694
B1	6060470	556435	C3	6061388	55695
B2	6060481	556418	C4	6061396	55692
B3	6060497	556393	C5	6061398	55694
B4	6060517	556368	C6	6061398	55683
B5	6060531	556354	C7	6061394	55682
B6	6060566	556327	C8	6061390	55682
B7	6060598	556304	C9	6061382	55679
B8	6060650	556281	C10	6061374	55673
B9	6060650	556267	C11	6061367	55672
B10	6060669	556252	C12	6061355	55670
B11	6060687	556238	C13	6061346	55668
B12	6060697	556228	C14	6061335	55667
B13	6060708	556219	C15	6061329	55667
B14	6060719	556205	C16	6061322	55667
B15	6060730	556187	C17	6061320	55665
B16	6060737	556170	C18	6061318	55662
B17	6060749	556150	C19	6061316	55662
B18	6060744	556125	C20	6061312	55661
B19	6060748	556105	C21	6061310	55659
B20	6060753	556088	C22	6061308	55657
B21	6060760	556073	C23	6061308	55656
B22	6060769	556058	C24	6061310	55654
B23	6060780	556044	C25	6061311	55652
B24	6060789	556036	C26	6061312	55651
B25	6060805	556028	C27	6061310	55651
B26	6060825	556021	C28	6061304	55649
B27	6060835	556012	C29	6061309	55648
B28	6060882	556004	C30	6061300	55646
B29	6060901	555996	C31	6061301	55644
B30	6060923	555980	C32	6061302	55642
B31	6060954	555962	C33	6061306	55639
B32	6060978	555946	C34	6061311	55637
B33	6061000	555932	C35	6061316	55634
B34	6061025	555917	C36	6061321	55632
B35	6061045	555902	C37	6061325	55630
B36	6061058	555891	C38	6061332	55628
B37	6061068	555877	C39	6061340	55624
B38	6061077	555865	C40	6061352	55622
B40	6061103	555828	C42	6061376	55617
B41	6061116	555818	C43	6061378	55615
B42	6061130	555811	C44	6061382	55613
B43	6061164	555798	C45	6061384	55610
B44	6061213	555779	C46	6061383	55609
B45	6061257	555764	C47	6061381	55607
B46	6061287	555751	C48	6061378	55605
B47	6061309	555743	C49	6061379	55602
B48	6061327	555737	C50	6061382	55600
B49	6061341	555730	C51	6061384	55598
B50	6061353	555722	C52	6061385	55596
B51	6061365	555710	C53	6061384	55595
B52	6061383	555683	C54	6061379	55594
B53	6061406	555651	C55	6061375	55592
B54	6061424	555609	C56	6061373	55590
B55	6061447	555583	C57	6061372	55586

Žydiškių k. gatvių išdėstymo planas
M 1:1500



Kartografinis pagrindas		Ortofoto
Koordinatų nustatymo būdas		Grafinis
KOORDINACIJŲ ŽINIARAŠTIS		
Nr. plane	X	Y
A1	6057233	565341
A2	6058019	565335

Būdos k. gatvių išdėstymo planas
M 1:2000

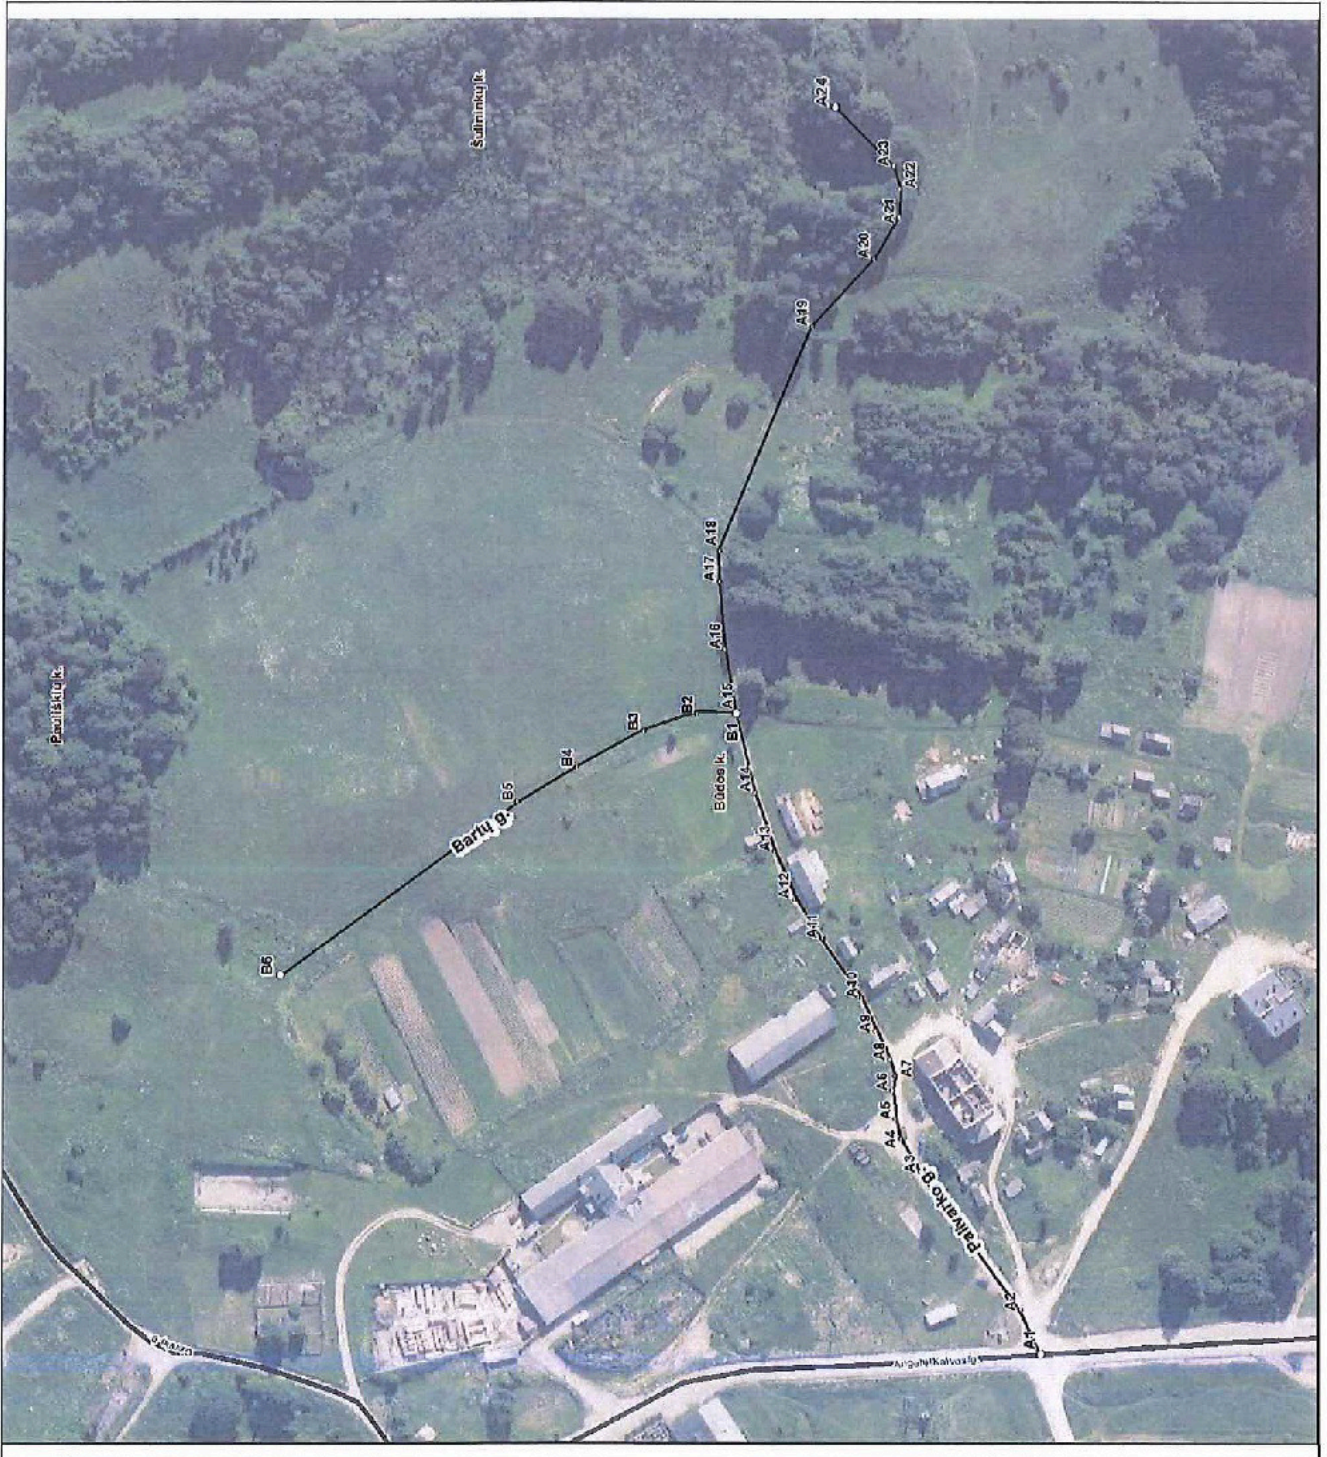

Kartografinis pagrindas		Ortofoto
Koordinatų nustatymo būdas		Grafinis
KOORDINACIŲ ŽINIARAŠTIS		
Nr. plane	X	Y
A.1	6061070	559823
A.2	6061077	559839
A.3	6061113	559888
A.4	6061120	559900
A.5	6061122	559907
A.6	6061123	559917
A.7	6061122	559922
A.8	6061124	559928
A.9	6061129	559938
A.10	6061134	559950
A.11	6061148	559971
A.12	6061158	559985
A.13	6061165	560002
A.14	6061172	560023
A.15	6061179	560051
A.16	6061185	560074
A.17	6061185	560098
A.18	6061185	560106
A.19	6061152	560189
A.20	6061130	560213
A.21	6061121	560228
A.22	6061121	560238
A.23	6061123	560246
A.24	6061144	560267
B.1	6061179	560051
B.2	6061193	560051
B.3	6061212	560045
B.4	6061235	560032
B.5	6061257	560020
B.6	6061342	559938

Užukampio k. gatvių išdėstymo planas
M 1:1500



Kartografinis pagrindas		Ortofoto	
Koordinatų nustatymo būdas		Cefrinis	
KOORDINACIJŲ ŽINLAŠTIS			
Nr. plane	X	Y	
A1	6053741	568834	
A2	6053753	568831	
A3	6053771	568824	
A4	6053798	568815	
A5	6053824	568806	
A6	6053884	568805	
A7	6053927	568870	
A8	6054004	568843	
A9	6054025	568836	
A10	6054076	568817	

Skymimų k. gatvių išdėstymo planas
M 1:1500



Kartografinis pagrindas		Ortofoto	
Koordinatinių nustatymo būdas		Grafinis	
KOORDINACIJŲ ŽINIARAŠTIS			
Nr. plane	X	Y	
A1	6057049	565401	
A2	6057050	565415	
A3	6057059	565495	
A4	6057070	565587	

Bražuolės k. gatvių išdėstymo planas
M 1:5000



Kartografinis pagrindas		Ortofoto			
Koordinatų nustatymo būdas		Grafinis			
KOORDINACIŲ ŽINIARŠTIS					
Nr. plane	X	Y	Nr. planė		
A1	6061362	553079	A59	6061357	557240
A2	6061358	553069	A60	6061353	557233
A3	6061355	553060	A61	6061347	557209
A4	6061352	553048	A62	6061340	557253
A5	6061350	553041	A63	6061337	557271
A6	6061349	553029	A64	6061335	557252
A7	6061348	553017	A65	6061332	557248
A8	6061348	553010	A66	6061332	557233
A9	6061349	553001	A67	6061335	557196
A10	6061351	557985	A68	6061338	557171
A11	6061356	557970	A69	6061339	557153
A12	6061359	557957	A70	6061341	557137
A13	6061362	557951	A71	6061343	557110
A14	6061364	557935	A72	6061344	557082
A15	6061367	557924	A73	6061350	557053
A16	6061370	557895			
A17	6061374	557883			
A18	6061378	557874			
A19	6061401	557835			
A20	6061408	557823			
A21	6061414	557812			
A22	6061416	557805			
A23	6061423	557790			
A24	6061429	557770			
A25	6061429	557761			
A26	6061424	557745			
A27	6061419	557735			
A28	6061411	557719			
A29	6061404	557701			
A30	6061390	557663			
A31	6061379	557622			
A32	6061378	557627			
A33	6061378	557617			
A34	6061381	557610			
A35	6061384	557606			
A36	6061393	557600			
A37	6061406	557593			
A38	6061414	557593			
A39	6061428	557588			
A40	6061432	557586			
A41	6061441	557580			
A42	6061447	557573			
A43	6061452	557563			
A44	6061453	557554			
A45	6061452	557544			
A46	6061443	557528			
A47	6061428	557503			
A48	6061422	557494			
A49	6061418	557481			
A50	6061416	557472			
A51	6061416	557462			
A52	6061411	557451			
A53	6061396	557429			
A54	6061392	557423			
A55	6061386	557412			
A56	6061378	557393			
A57	6061369	557374			
A58	6061364	557363			

Akmenos k. gatvių išdėstymo planas
M 1:7500



Kortografinis pagrindas		Cirofoto	
Koordinatų nustatymo būdas		Grafinis	
KOORDINACIŲ ŽINIARAŠTIS			
Nr. plane	X	Y	
A1	6060208	557996	
A2	6060199	557887	
A3	6060190	557854	
A4	6060189	557831	
A5	6060193	557802	
A6	6060201	557740	
A7	6060209	557695	
A8	6060191	557645	
A9	6060185	557612	
A10	6060175	557578	
A11	6060152	557540	
A12	6060137	557515	
A13	6060117	557487	
A14	6060105	557471	
A15	6060095	557457	
A16	6060092	557435	
A17	6060095	557423	
A18	6060115	557400	
A19	6060135	557376	
A20	6060149	557347	
A21	6060161	557309	
A22	6060172	557274	
A23	6060192	557206	
A24	6060203	557171	
A25	6060214	557134	
A26	6060221	557083	
A27	6060225	557021	
A28	6060235	556931	
A29	6060244	556857	
A30	6060254	556814	
A31	6060261	556784	
A32	6060269	556757	
A33	6060269	556757	
A34	6060279	556730	
A35	6060335	556697	
A36	6060379	556644	
A37	6060399	556598	
A38	6060423	556520	
A39	6060452	556495	
A40	6060470	556435	